



Revisions:	Original size: A3

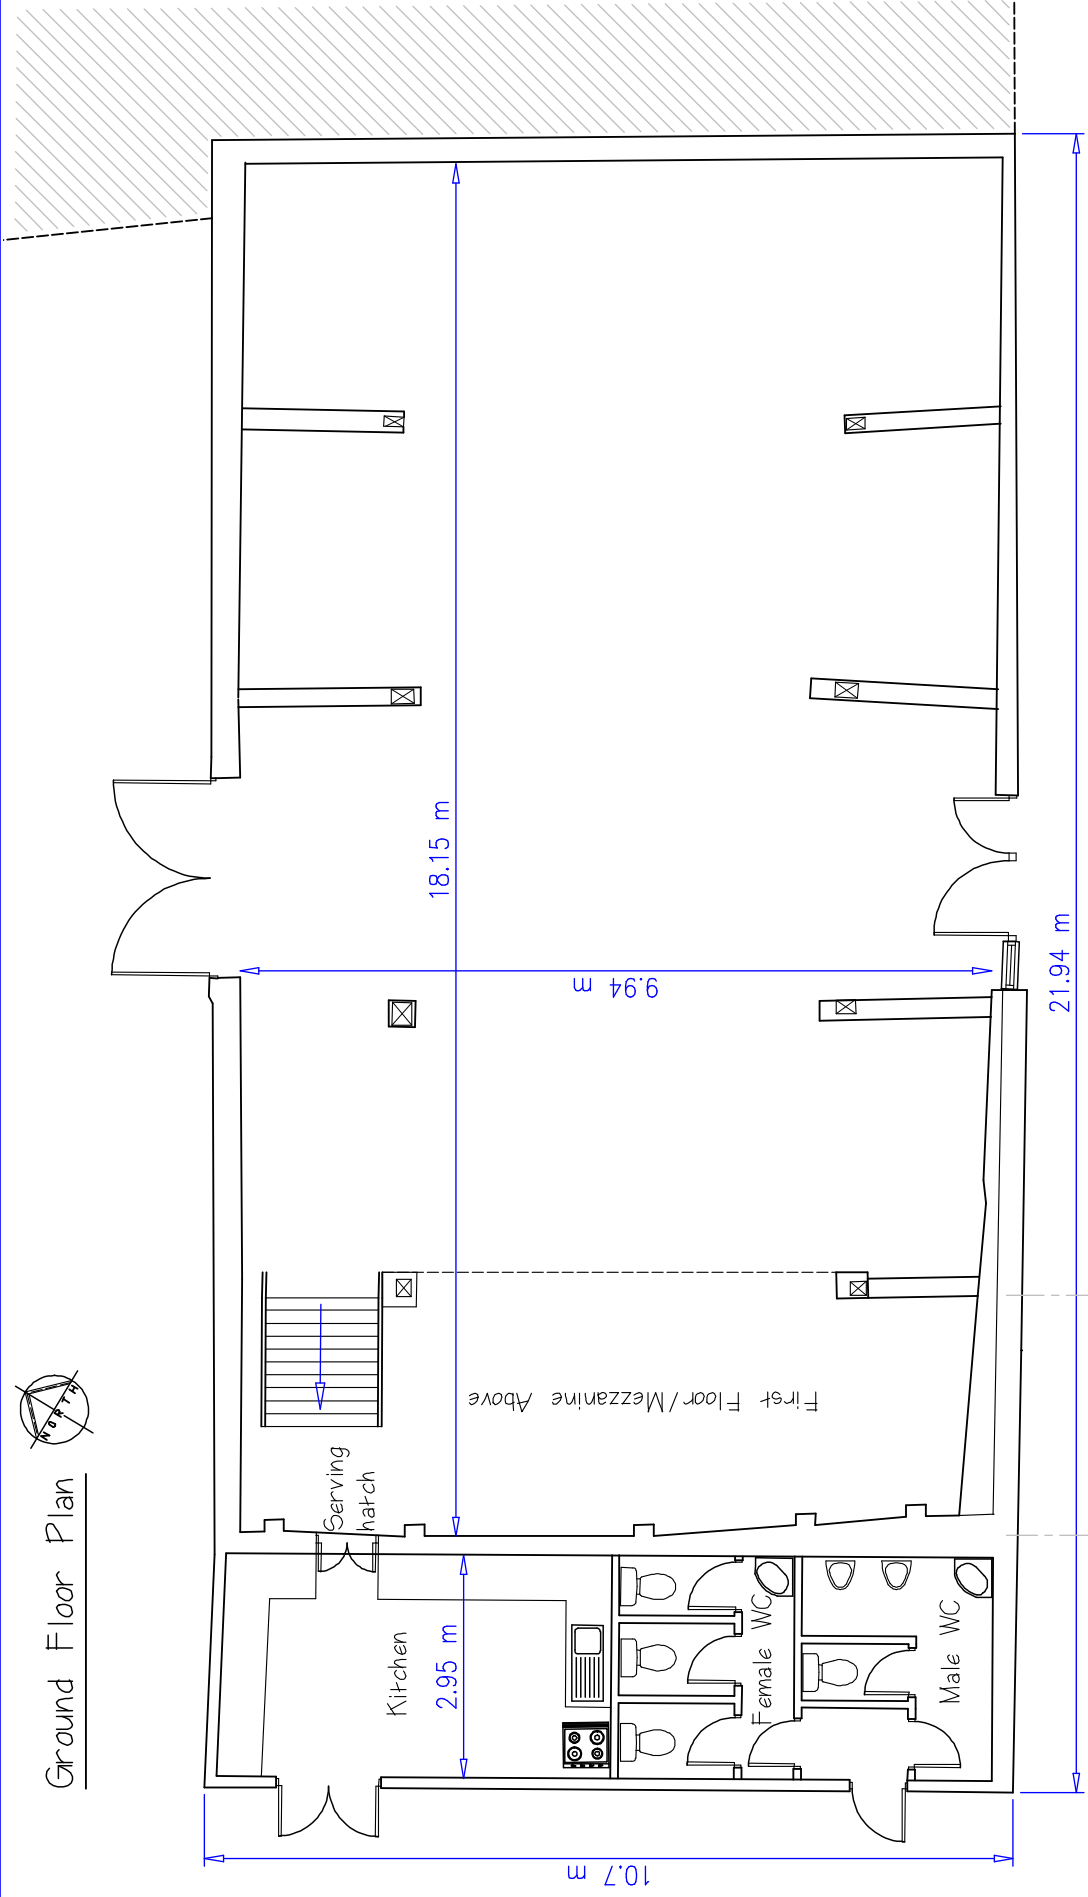

First Floor / Mezzanine
Level

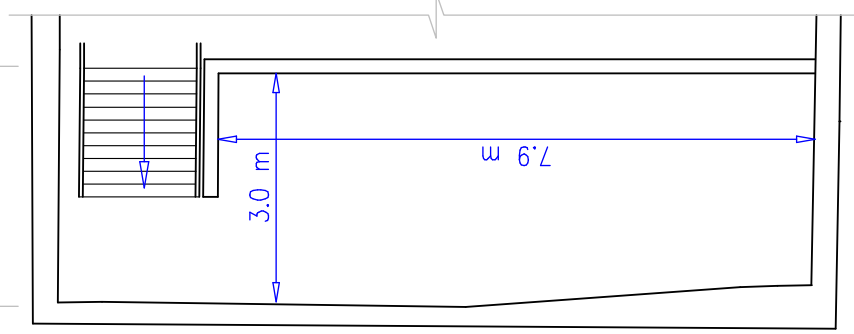

PRICE-WHITEHEAD
 CHARTERED SURVEYORS & RURAL DESIGN CONSULTANTS
 Postal: Farm, Tenterden, Kent, TN11 7DP
 Tel: 01590 50111 Fax: 01590 76549
 Email: info@pricewhitehead.co.uk

Client:	Mr and Mrs H Bolt
Address:	The Court Lodge, Plaxdalegreen Road, Gransred, Sevenoaks, Kent, TN15 7PG
Job:	Partial Change of use of Barn for Events/Functions
Title:	Floor Plans
Scale:	1:100
Date:	8th January 2009
Drawing Number:	B0545 D02

Do not use site layout drawings for construction. Do not scale. Contractors must verify all dimensions at the site prior to setting out any work or drawings. All rights are retained.