



Ground Floor Plan

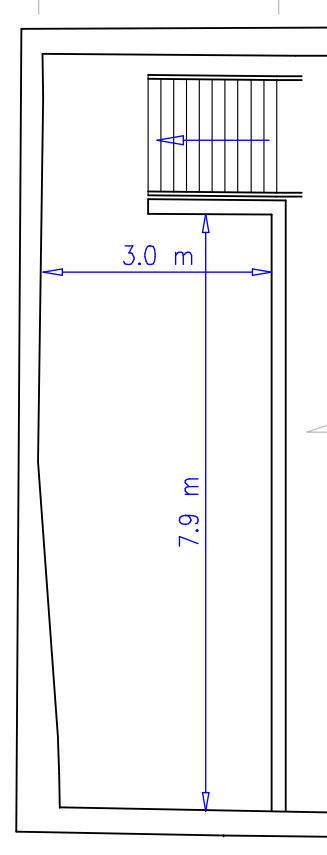

First Floor/Mezzanine Level

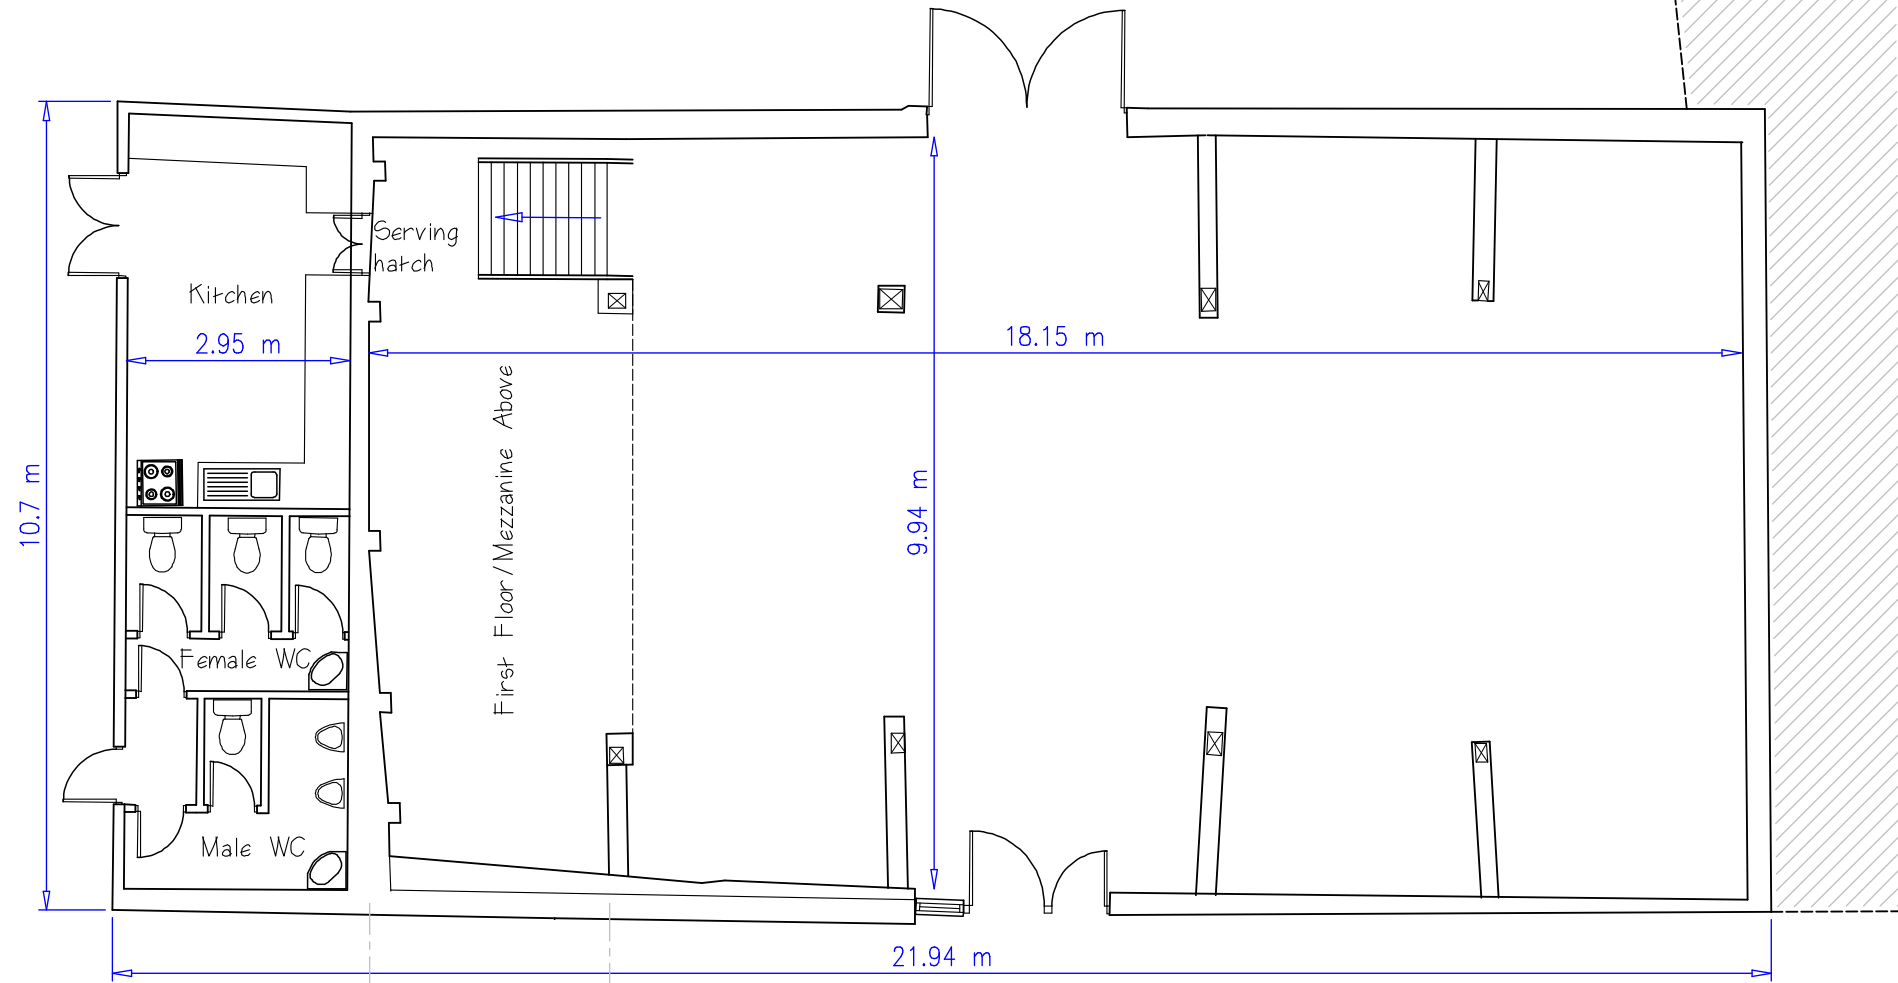

Revisions: Original size: A3



PRICE-WHITEHEAD
 CHARTERED SURVEYORS & RURAL DESIGN CONSULTANTS
 Forstal Farm, Tettenhall, Kent, TN30 7DE
 Tel: 01580 765111 Fax: 01580 765849
 Email: info@pricewhitehead.co.uk

Client: Mr and Mrs H Bott

Address:
 The Court Lodge, Plaxdalegreen Road,
 Stansted, Sevenoaks, Kent, TN15 7PG

Job: Partial Change of use of Barn for
 Events/Functions

Title: Floor Plans

Scale: 1:100

Date: 8th January 2009

Drawing Number: B0545 D02

Do not use site layout drawings for conveyancing. Do not scale.
 Contractors must verify all dimensions at the site prior to setting
 out any work or drawings.
 All rights are retained.